


Notes
This document is © Falconer Chester Hall Limited.
All drawing measurements shall not be obtained by scaling. Any discrepancies on this document to be immediately reported to the Architect. Verify all dimensions and levels prior to construction. This Document shall be read in conjunction with related documents, specifications and associated models.

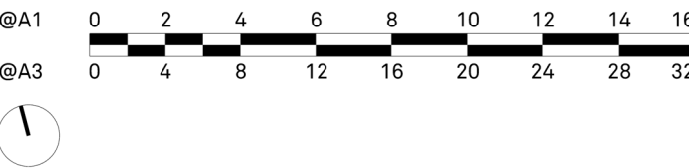

Archive Copy Retained
For Reference Only

P07	30.01.25	AM	MG	Updated to Pre-App comments.
P06	14.01.25	AM	MG	Updated to client latest comments.
P05	03.01.25	AM	MG	Updates to suit client comments.
P04	04.12.24	AM	MG	Updates to site layout following meeting with client.
P03	16.10.24	AM	MG	Two general classrooms replaced with single music / dance studio.
P02	14.10.24	AM	MG	Amendments made to scheme following client meeting.
P01	02.10.24	AM	MG	First Issue
Rev: Date: By: Chk By: Rev Note:				

**FALCONER
CHESTER
HALL**
London | Liverpool | Manchester | www.fcharchitects.com | +44(0)151 243 5800



Project Title Bruche High School, Warrington				Rev P07	
Client Warrington Primary Academy Trust				Drawn By AM	
Drawing Title Proposed Block A - Ground Floor Plan				Checked By MG	
Drawing No. P24087-FCH-BA-00-DR-A-0300					
Status S2	Issue suitable for: Information	Date 24.09.24	Scale 1:200 1:400		
Job No. P24-087	Drawing Stage Feasibility				